



US Army Corps
of Engineers

Alaska District

Regulatory Branch (1145b)
8800 Glacier Highway
Suite 106
Juneau, Alaska 99801-8079

Public Notice of Application for Permit

REVISION

Revised Date: February 9, 2004
Expiration Date: February 23, 2004

CEPOA-CO Number 2-2003-0999
Tongass Narrows 560

On September 30, 2003, the Alaska District Corps of Engineers published a Public Notice CEPOA-CO Number 2-2003-0999, Tongass Narrows 560 for an application received for a Department of the Army permit from Mr. Eric J. Tyson place fill material and construct structures in waters and navigable waters of the United States (U.S.) associated with the construction of a residence and dock near Ketchikan, Alaska.

The notices and plans showed:

1. Construct a dock below mean high water (approximate elevation +14.7 feet MLLW) in waters of the U.S. consisting of one approximately 160 feet long by 8 feet wide wood/steel pile supported (5-ea. steel) float, connected to one approximately 60 feet long by 8 feet wide aluminum gangway, connected to the shore by one approximately 60 feet long by 12 feet wide wood/steel approach dock.
2. Discharge approximately 432 cubic yards of riprap, approximately 1,850 cubic yards of shot rock, and approximately 1,250 cubic yards of organic overburden into approximately .26 acre of waters of the U.S., below the high tide line (approximate elevation +19.7 feet MLLW) associated with the construction of a boat launch ramp, house, yard/parking area, and wastewater outfall.


This information is incorrect and should instead read:


1. Construct a dock below mean high water (approximate elevation +14.7 feet MLLW) in waters of the U.S. consisting of one approximately 160 feet long by 8 feet wide wood/steel pile supported (5-ea. steel) float, connected to one approximately 60 feet long by 8 feet wide aluminum gangway, connected to the shore by one approximately 60 feet long by 12 feet wide wood/steel approach dock.
2. Discharge approximately 432 cubic yards of riprap, approximately 1,850 cubic yards of shot rock, and approximately 1,250 cubic yards of organic overburden into approximately .26 acre of waters of the U.S., below the high tide line (approximate elevation +19.7 feet above the 0.0 foot contour). Discharge approximately 3,600 cubic yards of rock/gravel into approximately .74 acre of forested wetlands associated with the construction of a boat launch ramp, house, yard/parking area, and wastewater outfall.

Refer to the attached plan for details.


All other information contained in the previous notice remains the same. Please bring this announcement to the attention of anyone you know who is or may be interested. Please contact Mr. Randal P. Vigil at (907) 790-4490 or toll free from within Alaska at (800) 478-2712, if further information is desired concerning this notice. For additional information about our Regulatory Program, visit our web site at www.poa.usace.army.mil/reg.

District Engineer
U.S. Army, Corps of Engineers

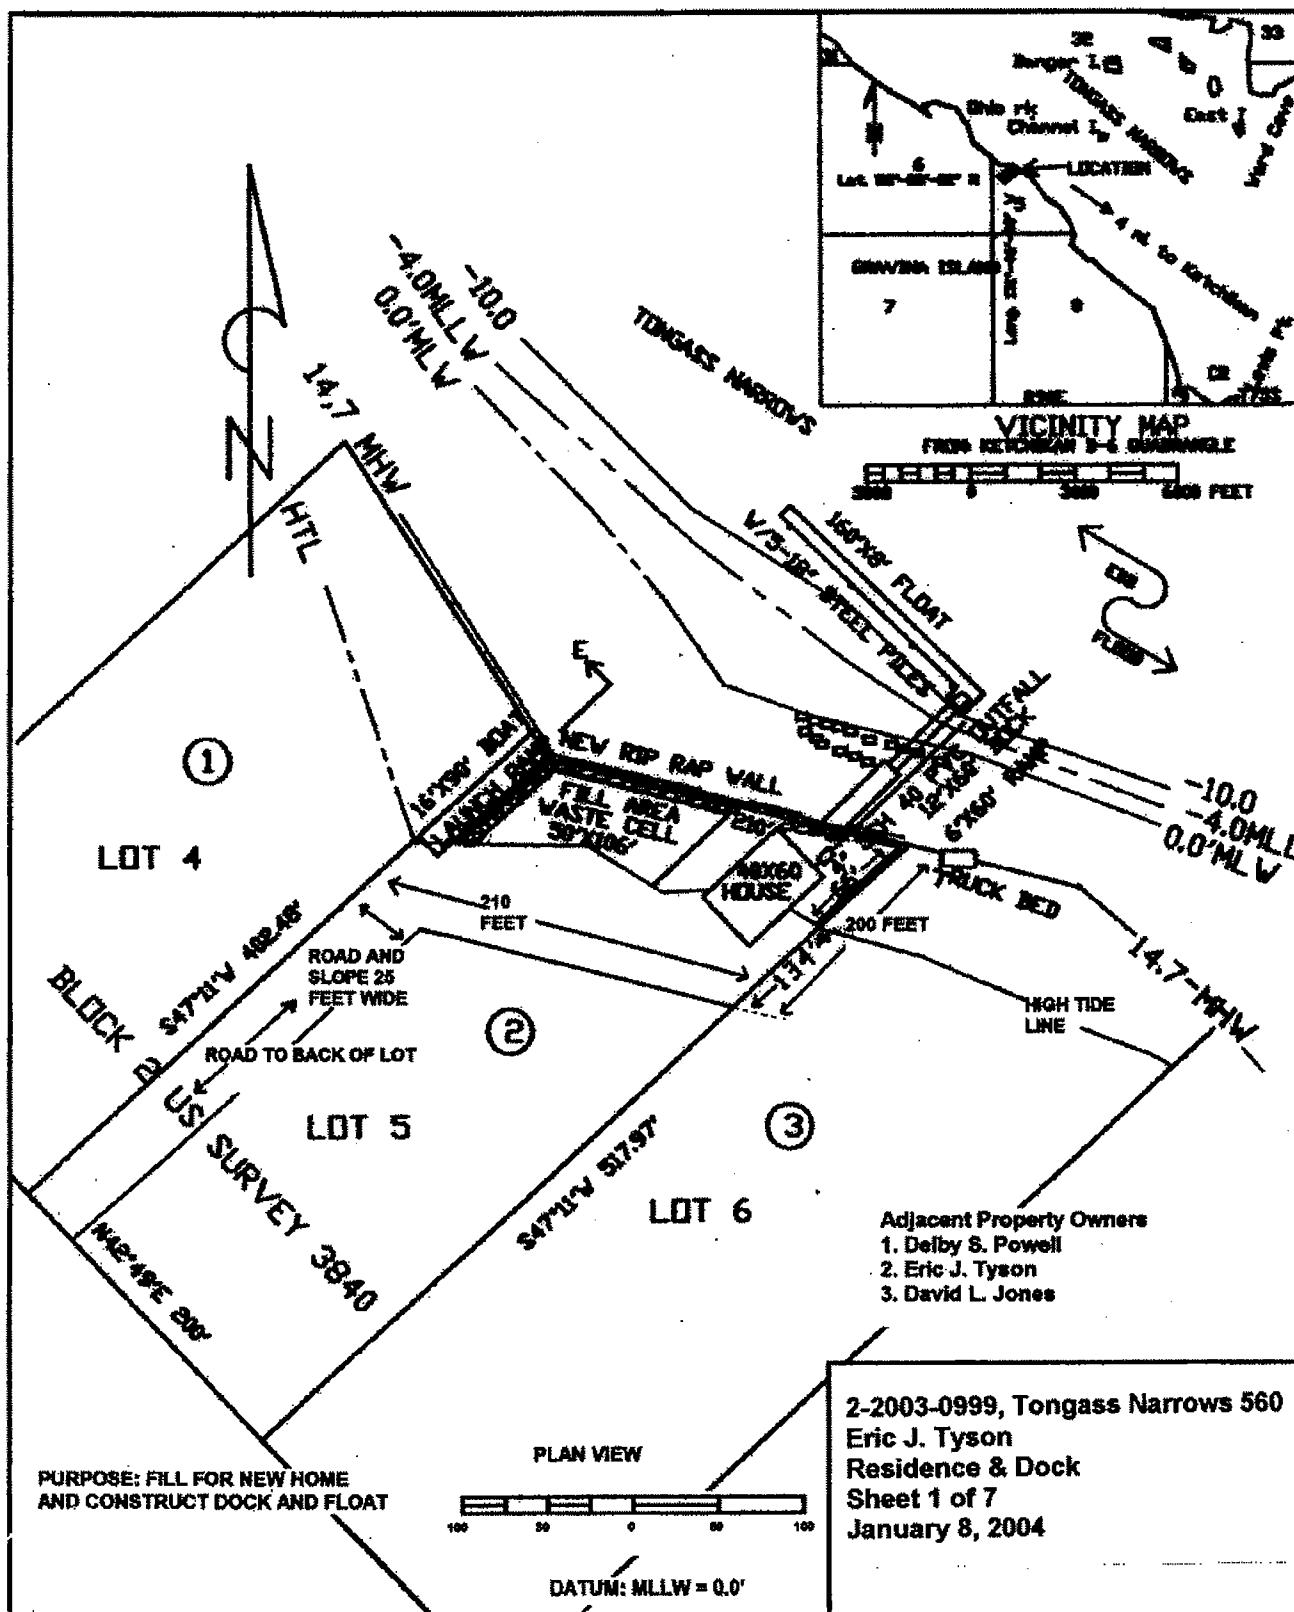

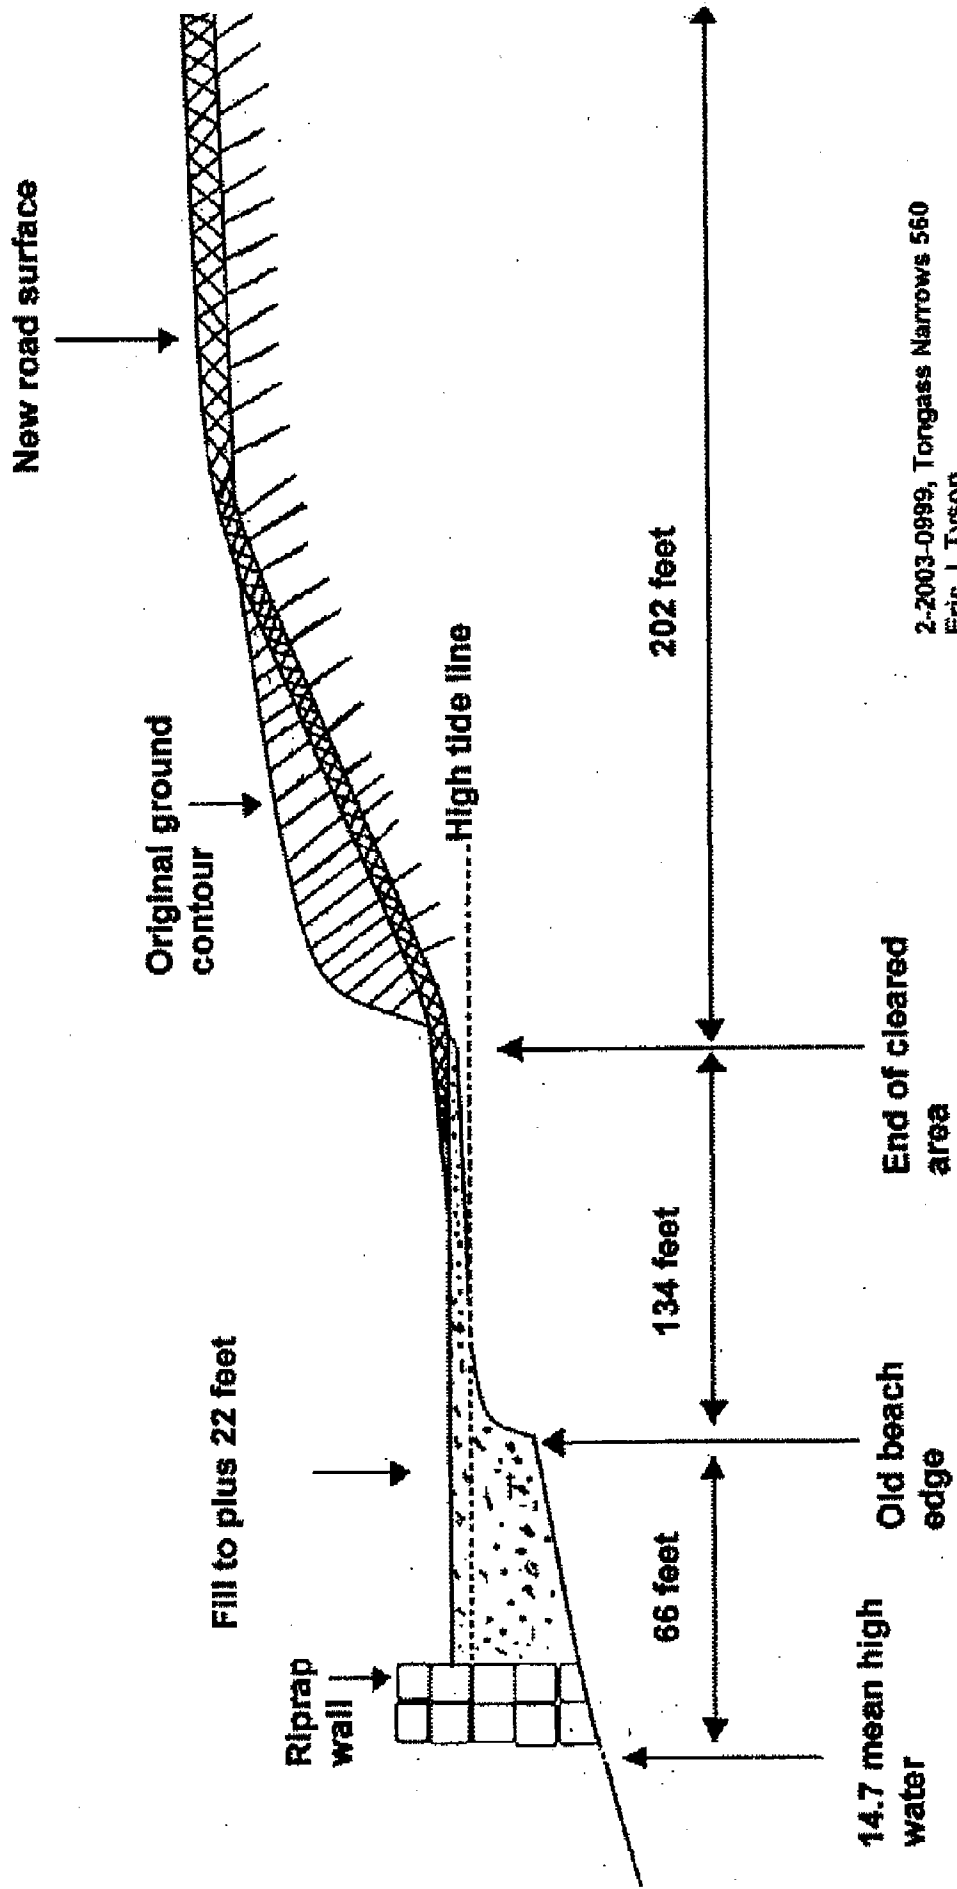


2-2003-0899, Tongass Narrows 560
Eric J. Tyson
Residence & Dock
Sheet 2 of 7
January 8, 2004

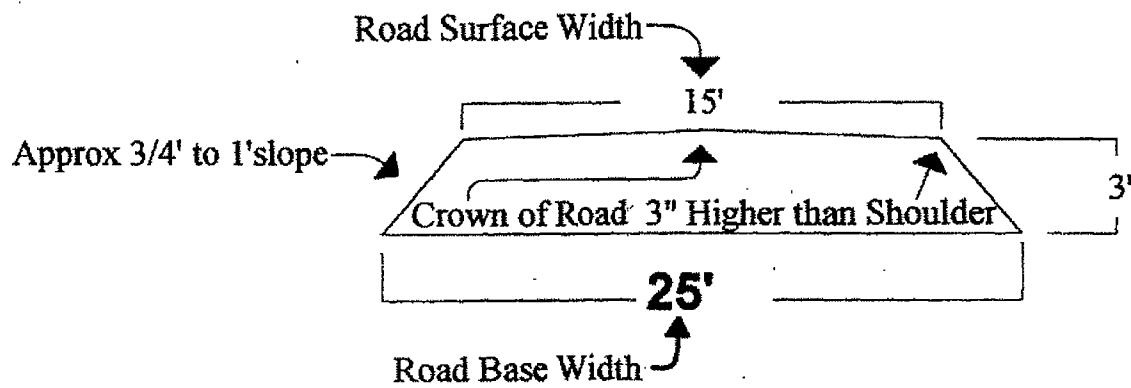

Road Cross Section

2-2003-0999, Tongass Narrows 560
Eric J. Tyson
Residence & Dock
Sheet 3 of 7
January 8, 2004

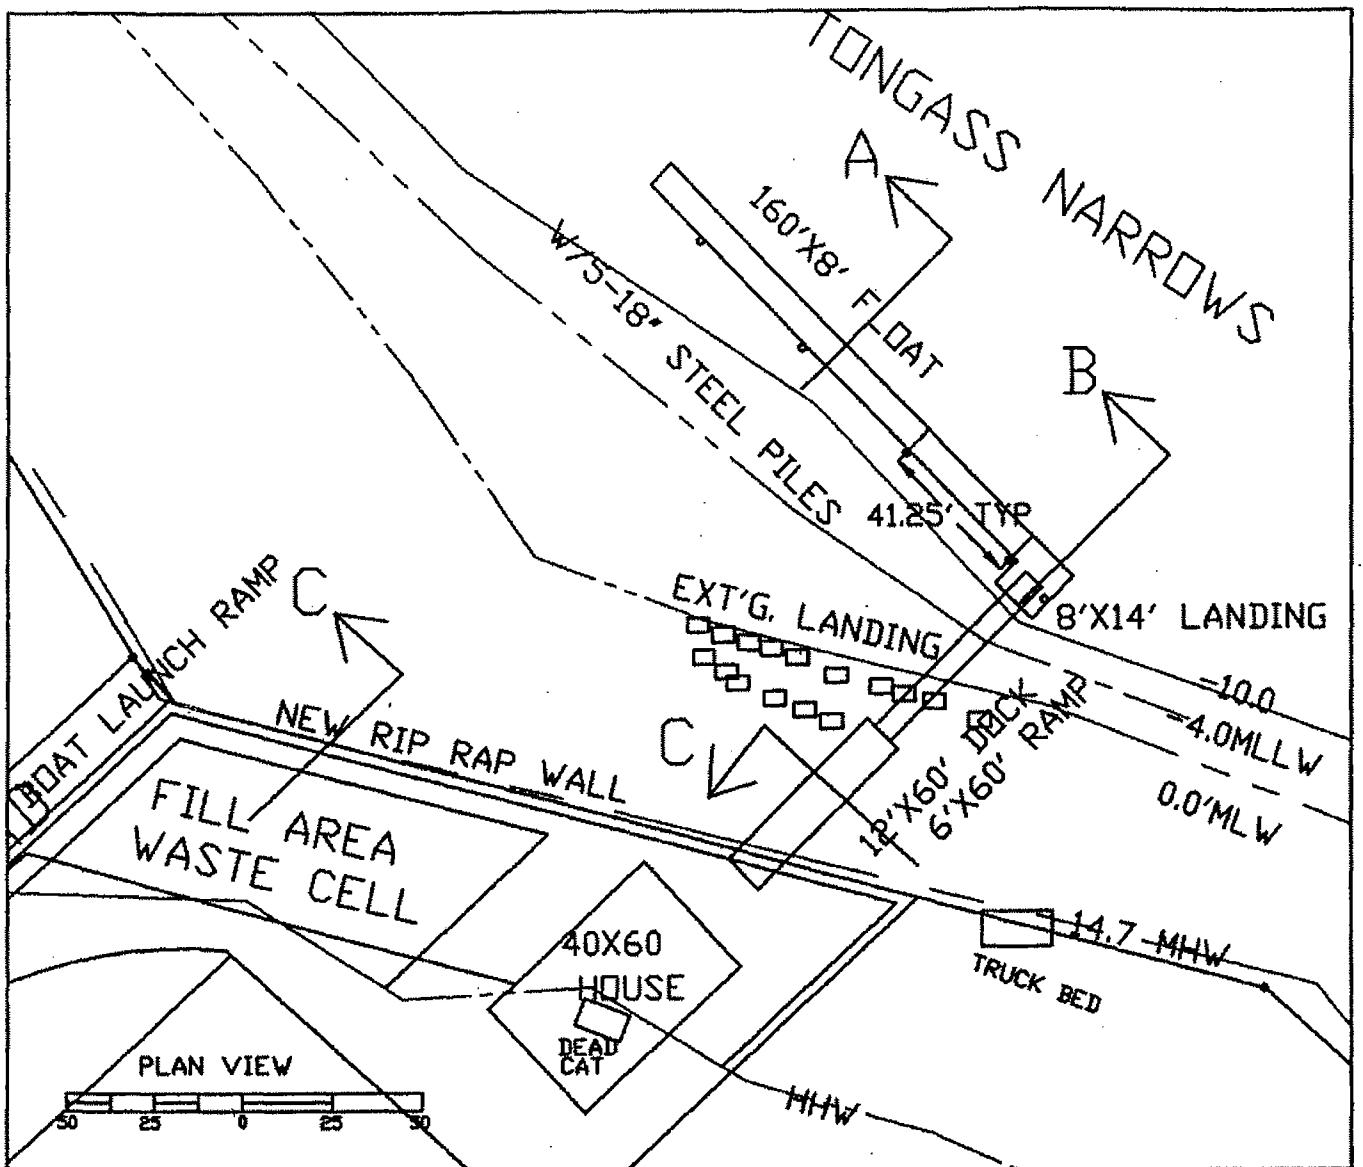


PILE RESTRAIN
MC6X12
WELD 3/8" PLATE ON ENDS
2-3/4" MB EACH END
3/4" UHMW POLYETHYLENE
WEAR SURFACE

18" EXTRA STRONG STEEL PILE GALV.
10' PENETRATION OR ROCK SOCKET


6X6 PT BULLRAILS
4X6X24" CHALKS @ 10' OC
2-3/4" ECON. BOLTS PER CHALK

6X6 PT TIMBER
4X6 PT TIMBER @ 24" OC
5/8" ECON. BOLTS


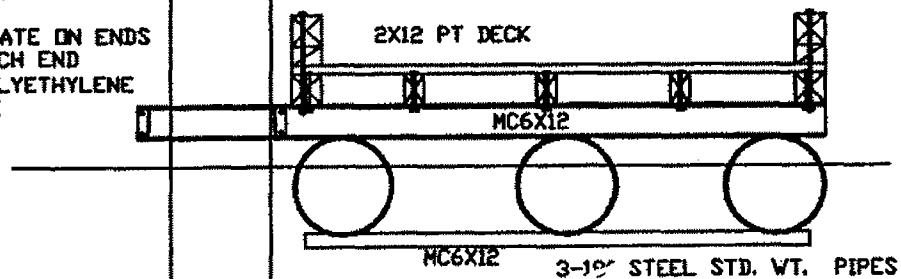


SECTION A
SCALE 3/8"=1'

2-2003-0999, Tongass Narrows 560
Eric J. Tyson
Residence & Dock
Sheet 4 of 7
January 8, 2004

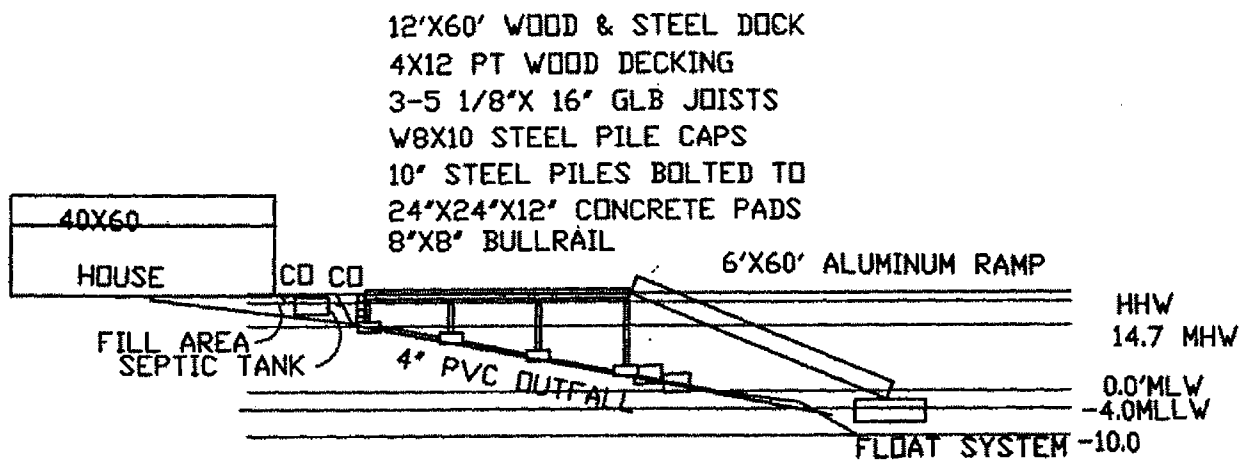

ELEVATION B

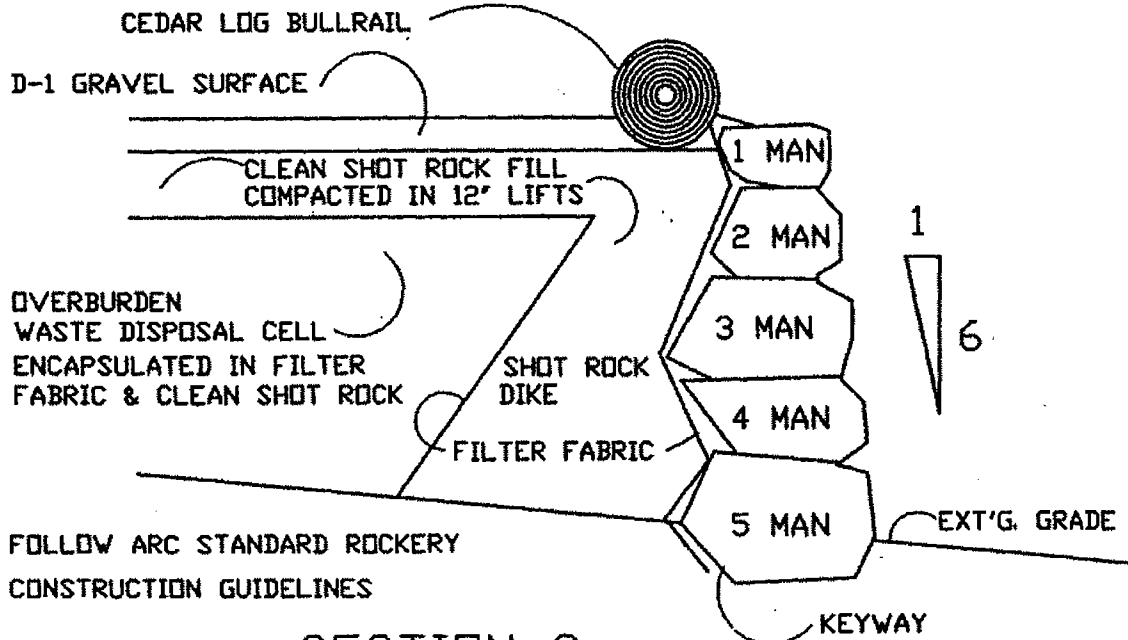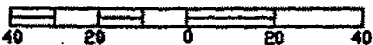


SECTION C

SCALE 3/8"=1'


2-2003-0999, Tongass Narrows 560
 Eric J. Tyson
 Residence & Dock
 Sheet 5 of 7
 January 8, 2004

BOAT RAMP AREA
HIGH TIDE ACCESS
SURFACE W/ 6" MINUS SHOT ROCK

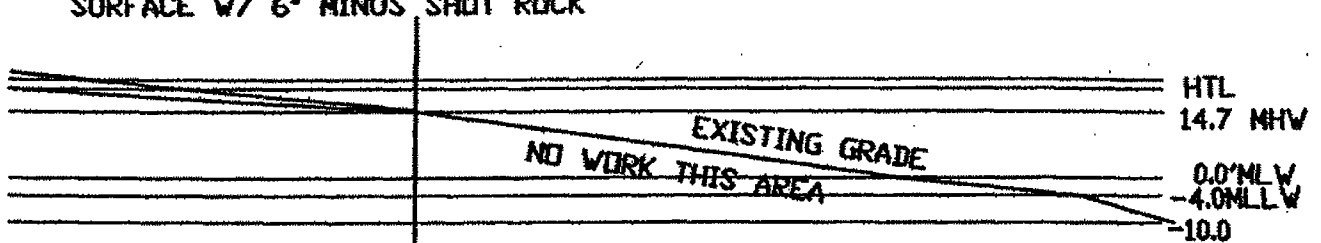

SECTION E-E


SCALE 1"=40'

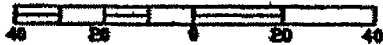



CHIP 12" TRENCH
CONCRETE ENCASEMENT
4" SCH. 40 PVC.


EXPOSED ROCK SECTION

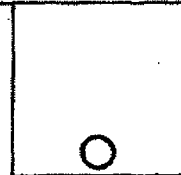

24" DEEP TRENCH
BY BUCKET WIDTH
BACKFILL WITH INSITU MATERIAL
4" SCHEDULE 40 PVC

GRAVEL TRENCH SECTION

SECTION E SEWER TRENCH DETAILS

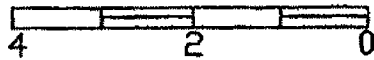

2-2003-0999, Tongass Narrows 560
Eric J. Tyson
Residence & Dock
Sheet 7 of 7
January 8, 2004

STATE OF ALASKA

OFFICE OF THE GOVERNOR

**OFFICE OF PROJECT MANAGEMENT AND PERMITTING
ALASKA DEPARTMENT OF NATURAL RESOURCES**

OFFICE OF PROJECT MANAGEMENT AND PERMITTING
302 GOLD STREET, SUITE 202
JUNEAU, ALASKA 99801-1127
PHONE: (907) 465-3562/FAX: (907) 465-3075

**NOTICE OF APPLICATION
FOR
CERTIFICATION OF CONSISTENCY WITH THE
ALASKA COASTAL MANAGEMENT PROGRAM**

Notice is hereby given that a request is being filed with the Division of Governmental Coordination for a consistency determination, as provided in Section 307(c)(3) of the Coastal Zone Management Act of 1972, as amended [16 U.S.C. 1456(c)(3)], that the project described in the Corps of Engineers Public Notice No. **2-2003-0999, Tongass Narrows 560**, will comply with the Alaska Coastal Management Program and that the project will be conducted in a manner consistent with that program.

This project is being reviewed for consistency with the Alaska Coastal Management Program. Written comments about the consistency of the project with the applicable ACMP statewide standards and district policies must be submitted to the Alaska Division of Governmental Coordination. For information about this consistency review, contact DGC at (907) 269-7470 or (907) 465-3562, or visit the DGC web site at <http://www.gov.state.ak.us/gdc/Projects/projects.html>.

STATE OF ALASKA

OFFICE OF THE GOVERNOR

DEPT. OF ENVIRONMENTAL CONSERVATION

DIVISION OF AIR AND WATER QUALITY

Non-Point Source Control Section

401 Certification Program

NOTICE OF APPLICATION FOR STATE WATER QUALITY CERTIFICATION

Any applicant for a federal license or permit to conduct an activity that might result in a discharge into navigable waters, in accordance with Section 401 of the Clean Water Act of 1977 (PL95-217), also must apply for and obtain certification from the Alaska Department of Environmental Conservation that the discharge will comply with the Clean Water Act, the Alaska Water Quality Standards, and other applicable State laws. By agreement between the U.S. Army Corps of Engineers and the Department of Environmental Conservation, application for a Department of the Army permit to discharge dredged or fill material into navigable waters under Section 404 of the Clean Water Act also may serve as application for State Water Quality Certification.

Notice is hereby given that the application for a Department of the Army Permit described in the Corps of Engineers' Public Notice No. 2-2003-0999, Tongass Narrows 560, serves as application for State Water Quality Certification from the Department of Environmental Conservation.

After reviewing the application, the Department may certify that there is reasonable assurance that the activity, and any discharge that might result, will comply with the Clean Water Act, the Alaska Water Quality Standards, and other applicable State laws. The Department also may deny or waive certification.

Any person desiring to comment on the project with respect to Water Quality Certification may submit written comments within 30 days of the date of the Corps of Engineer's Public Notice to:

Department of Environmental Conservation
WQM/401 Certification
410 Willoughby Avenue
Juneau, Alaska 99801-1795
Telephone: (907) 465-5321
FAX: (907) 465-5274